
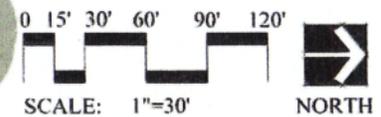
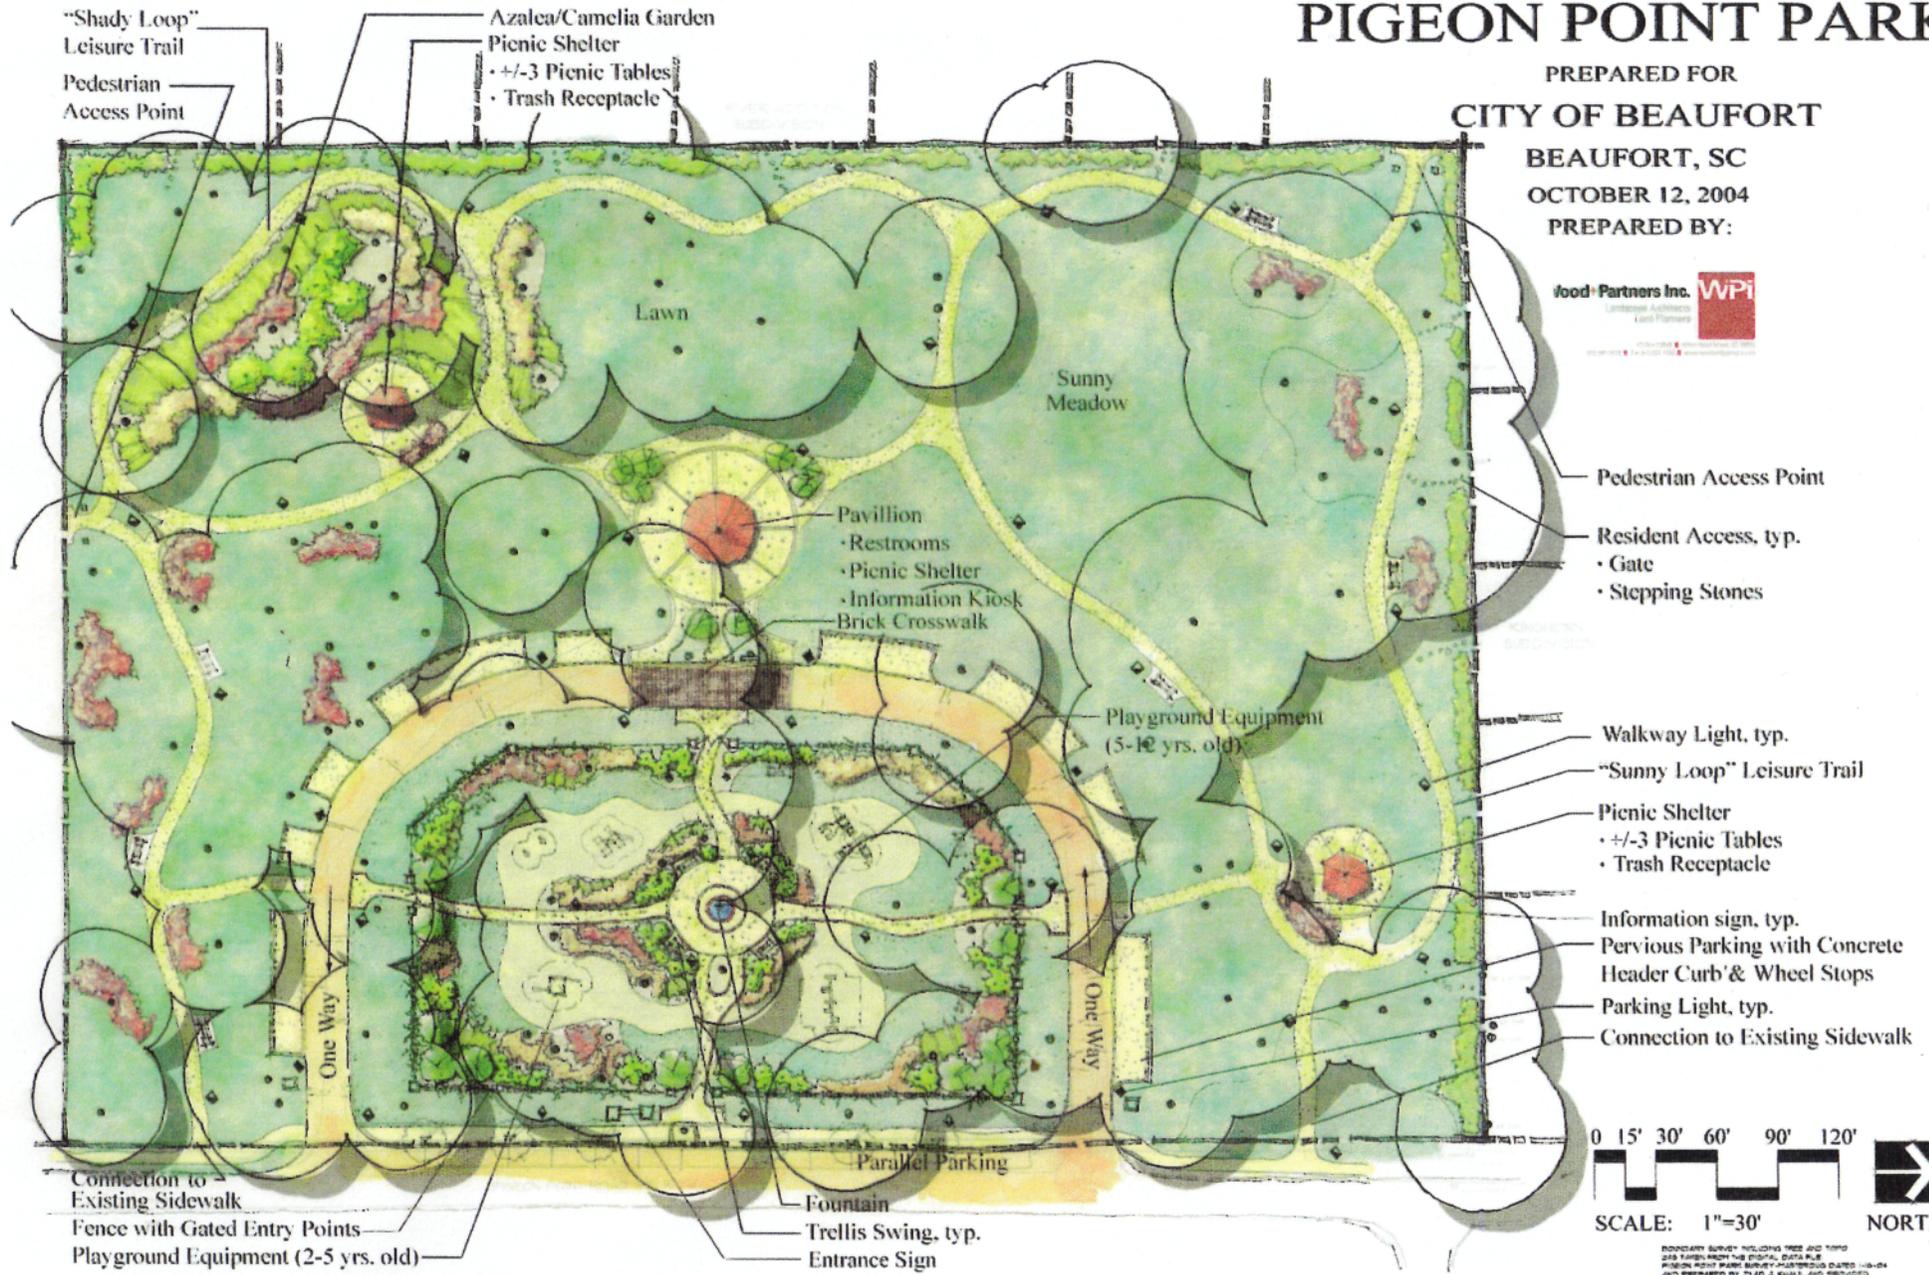


# CONCEPTUAL MASTER PLAN PIGEON POINT PARK

PREPARED FOR  
CITY OF BEAUFORT

BEAUFORT, SC  
OCTOBER 12, 2004  
PREPARED BY:

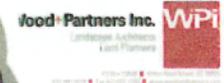

BOUNDARY SURVEY INCLUDING TREES AND TOPPO  
210' FARMS FROM THE ORIGINAL SURVEYABLE  
PLANNING AND BOUNDARY SURVEY DATED 10-04  
AND PREPARED BY ZYAD A. KHAYAL AND PROVIDED  
BY THE CITY OF BEAUFORT